



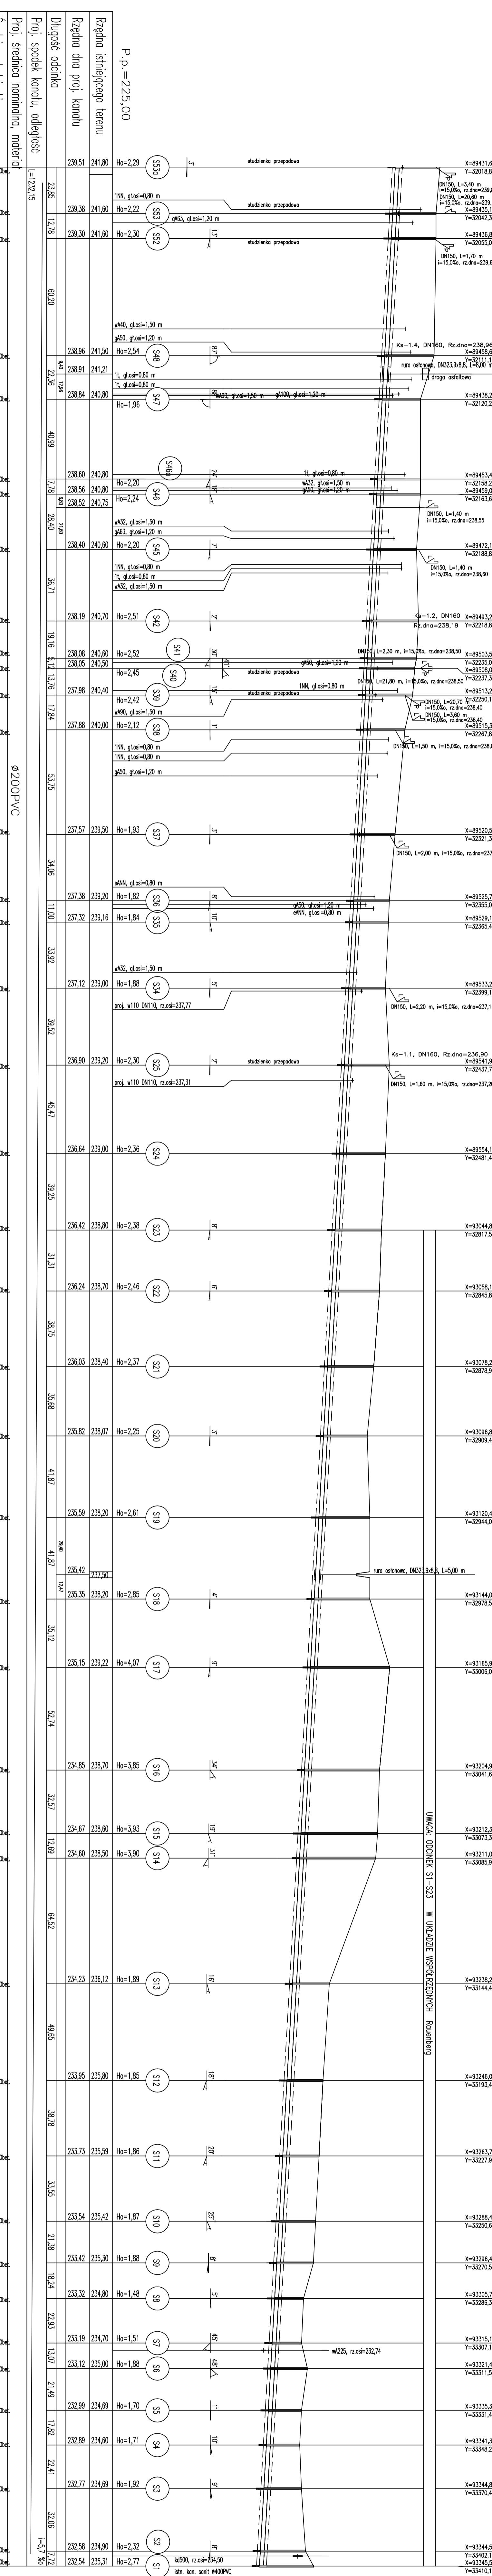

KS-1 CZ II


